



# NE EVERETT STREET

# NE LAKE ROAD


## Alternatives Analysis: Layouts

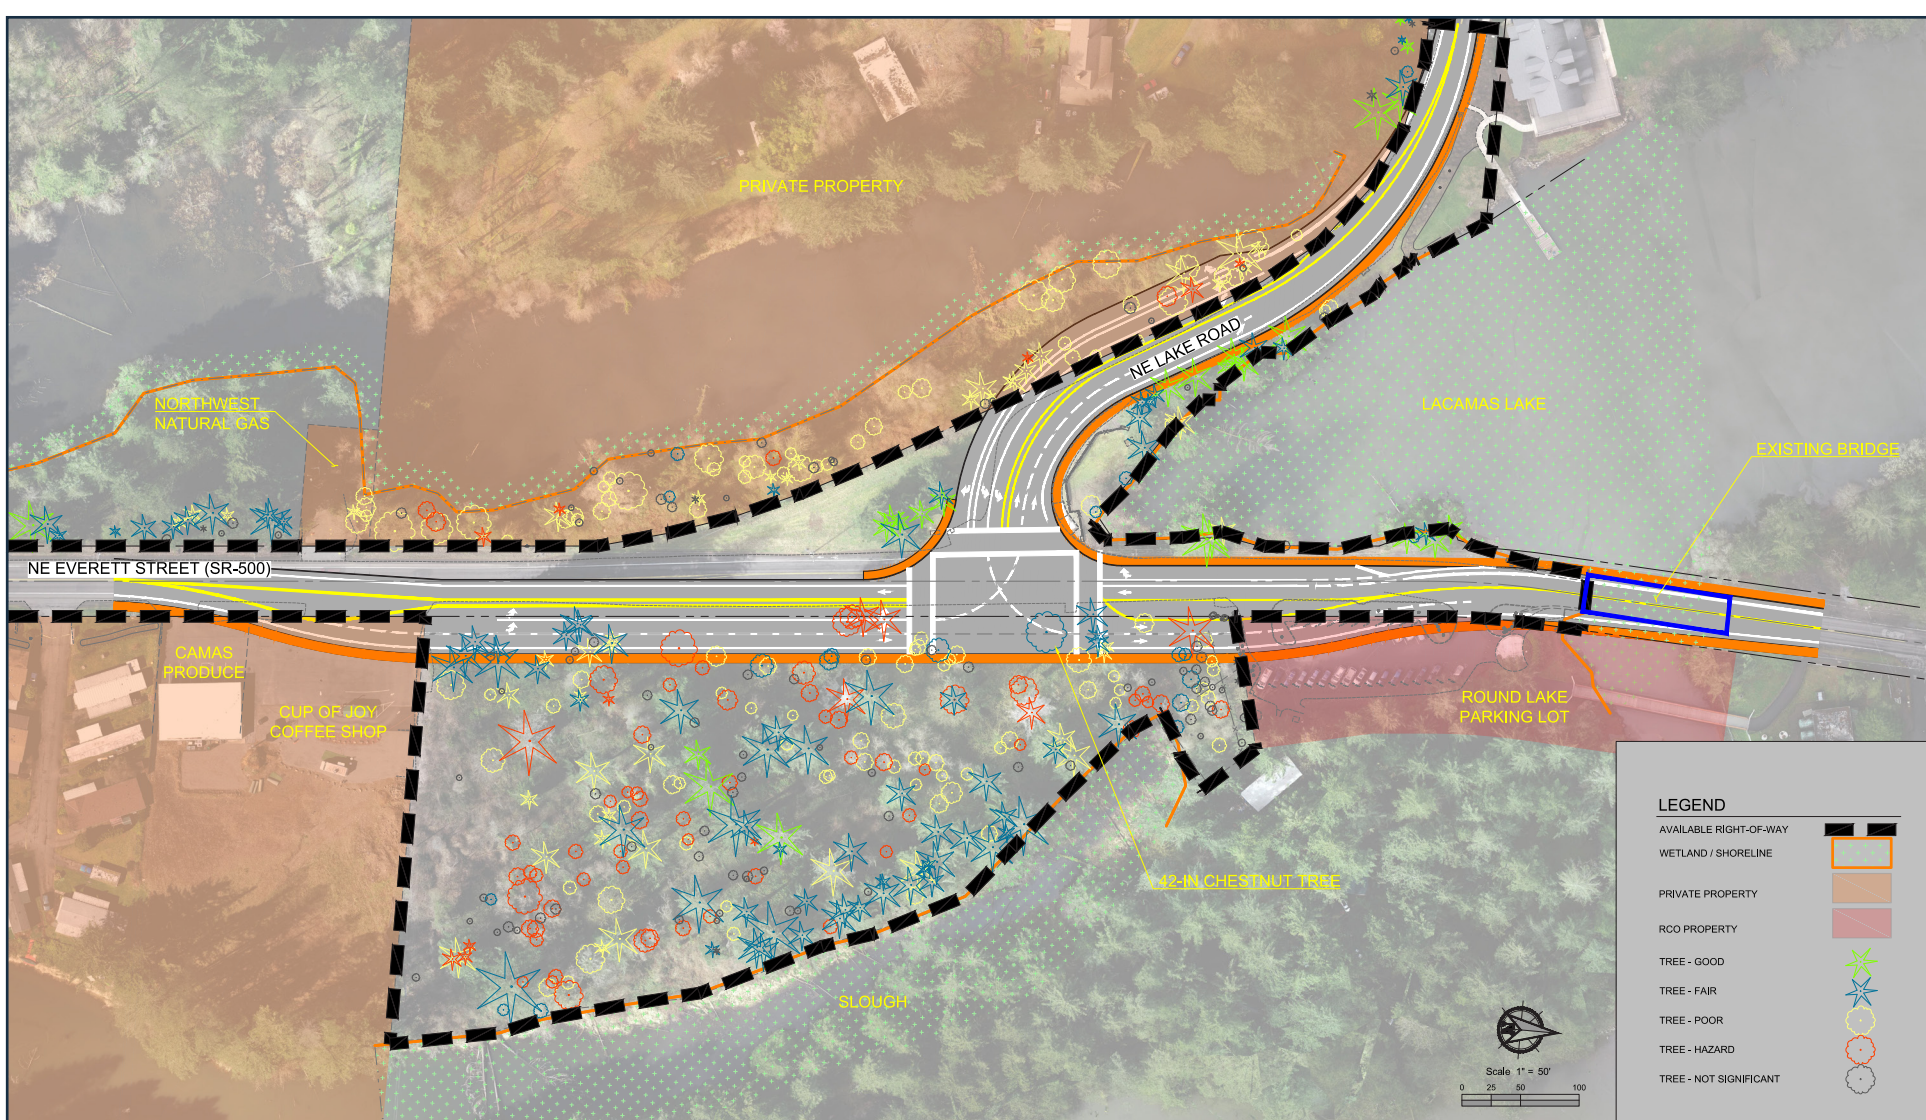


Signalized Alternative 1

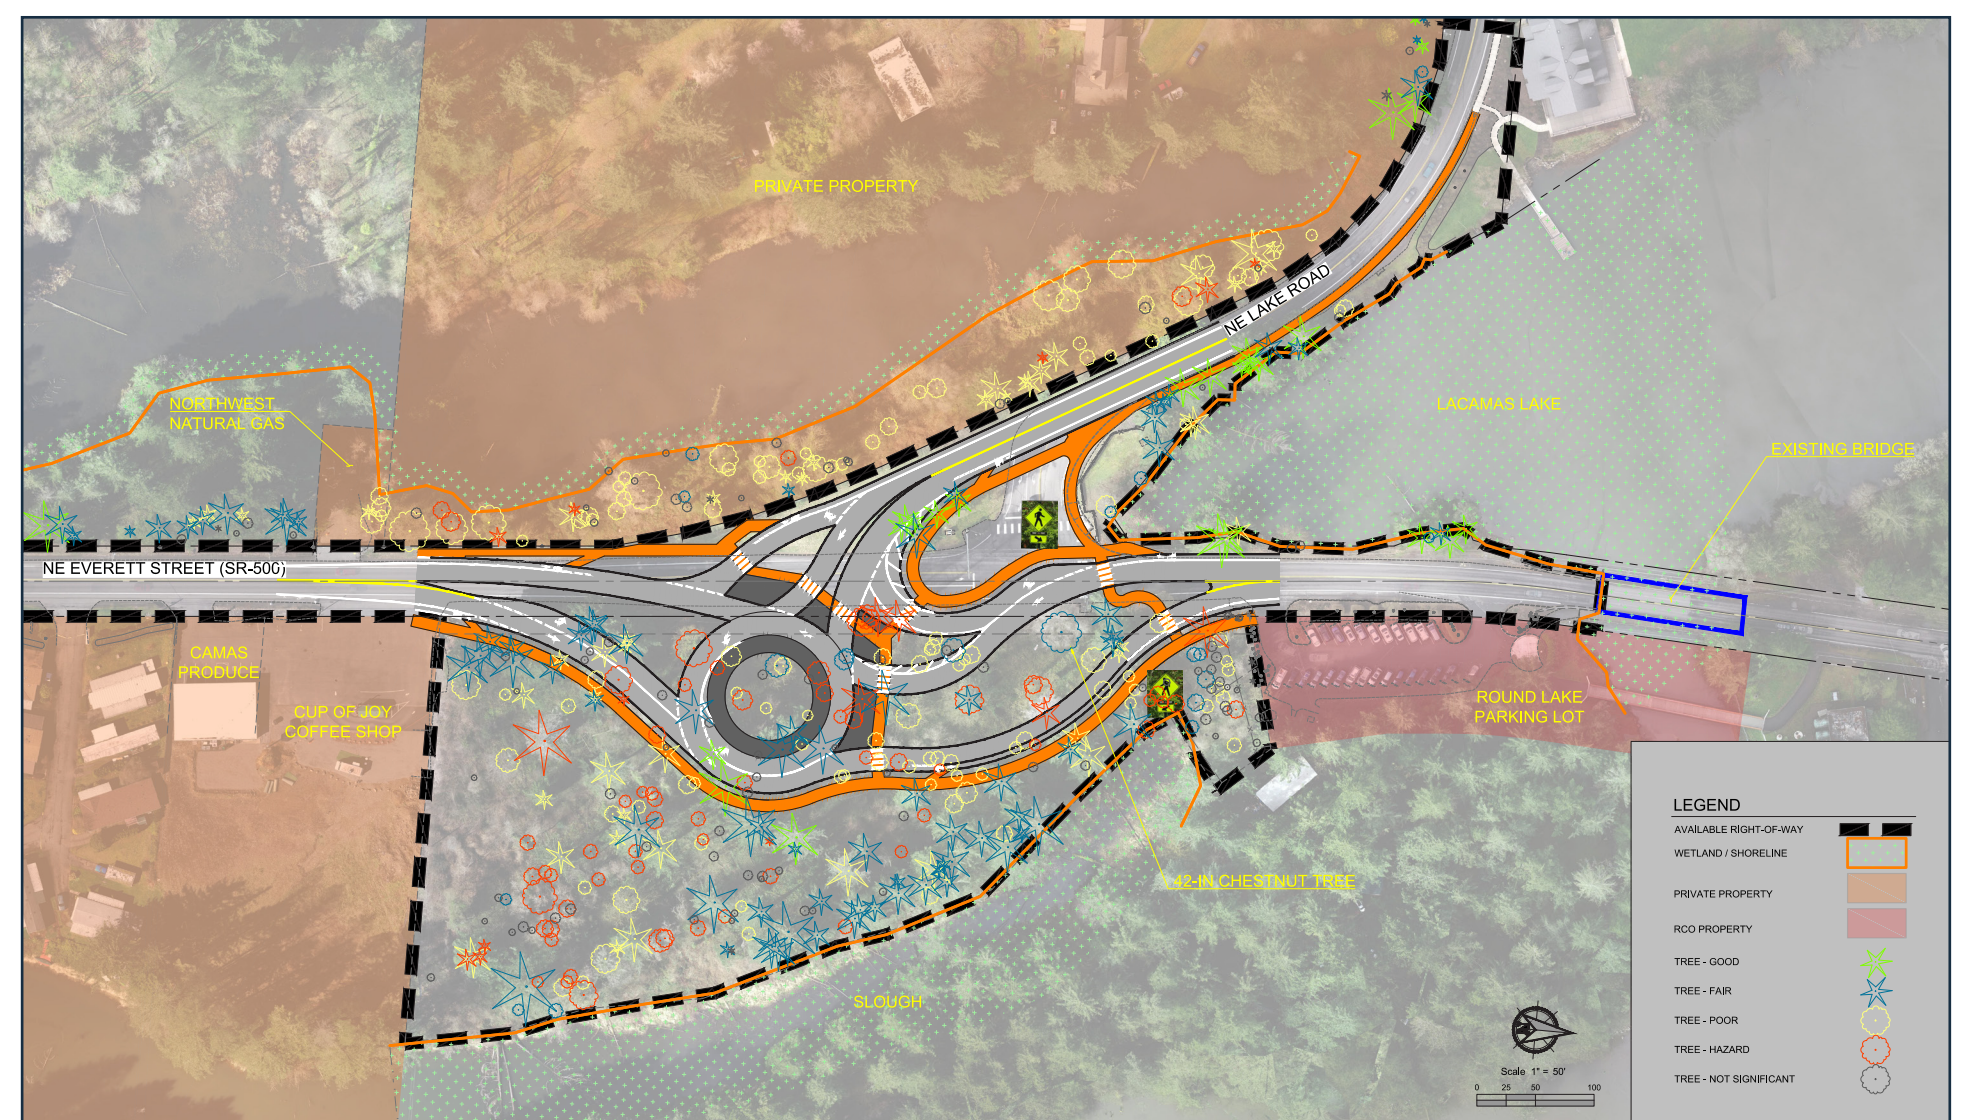


Roundabout Alternative 1

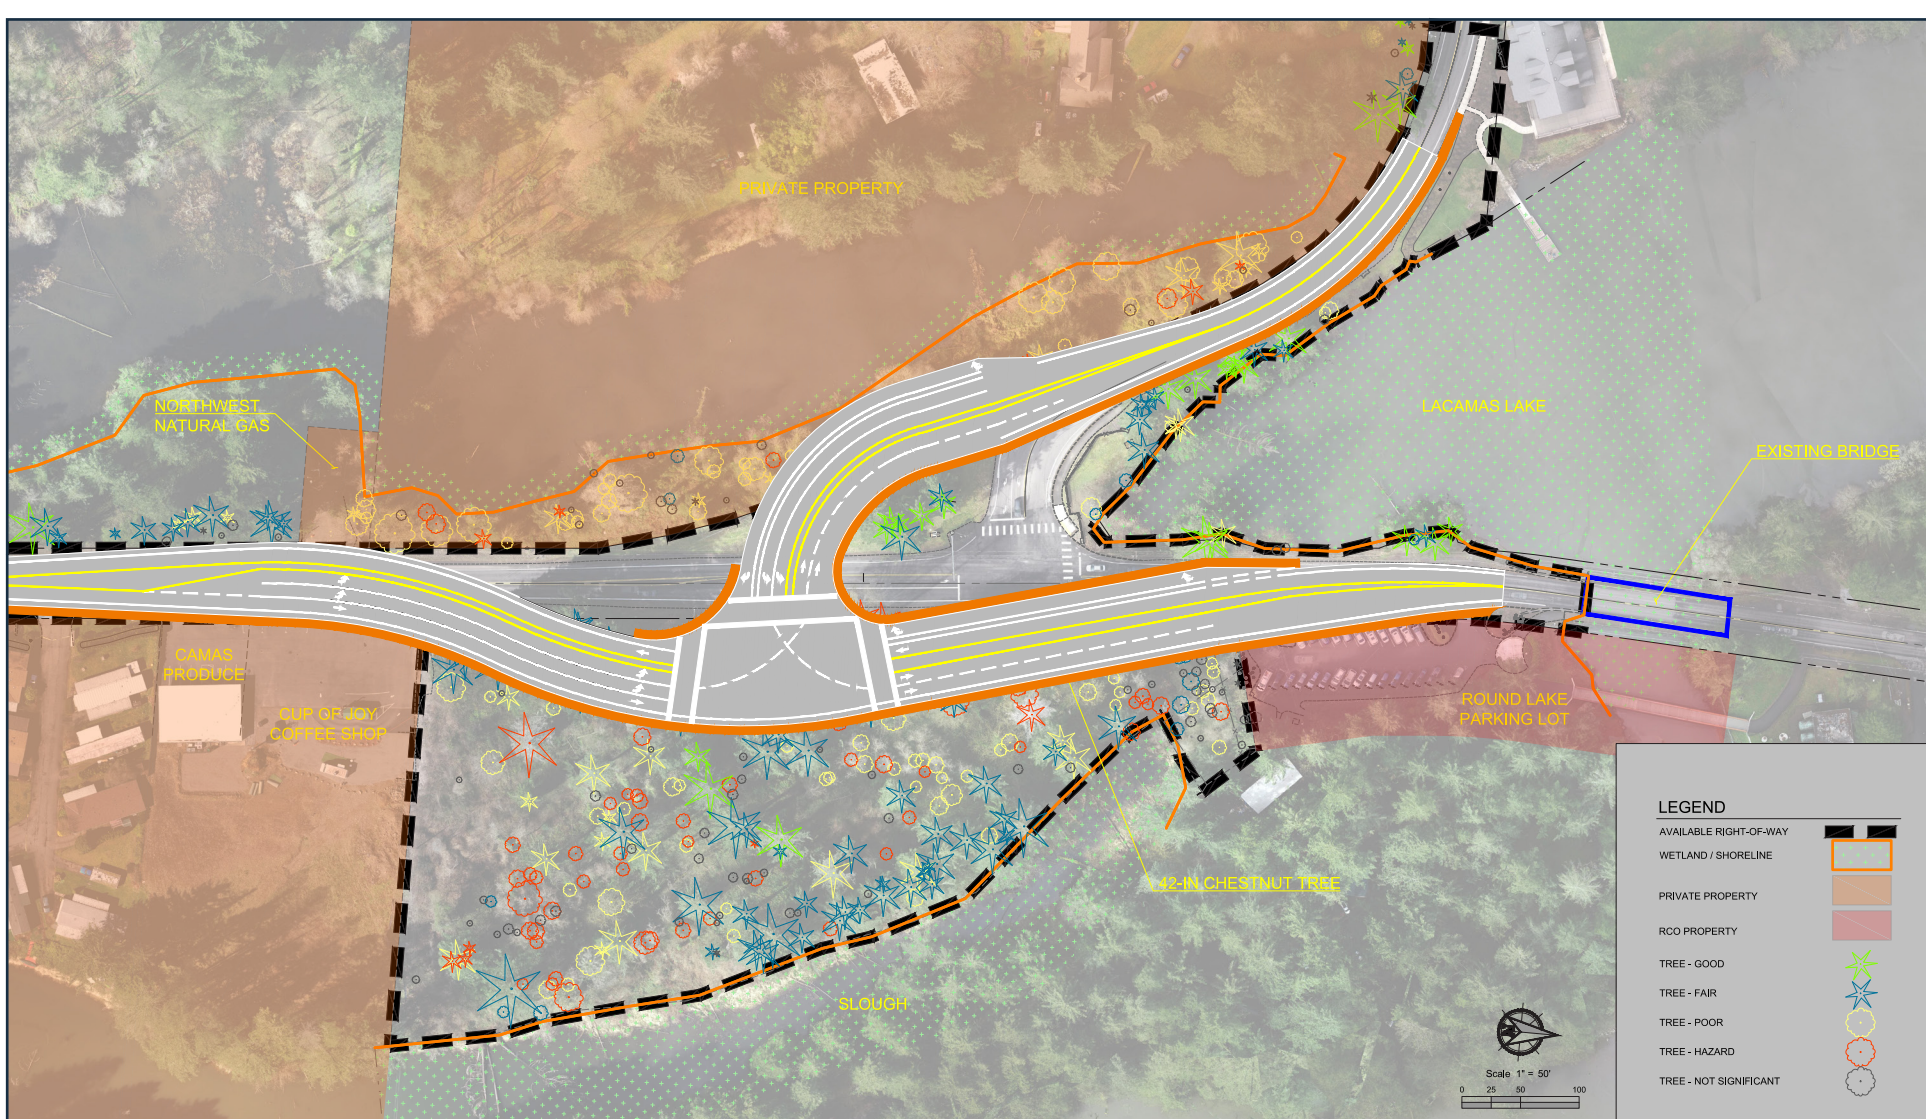


Signalized Alternative 2

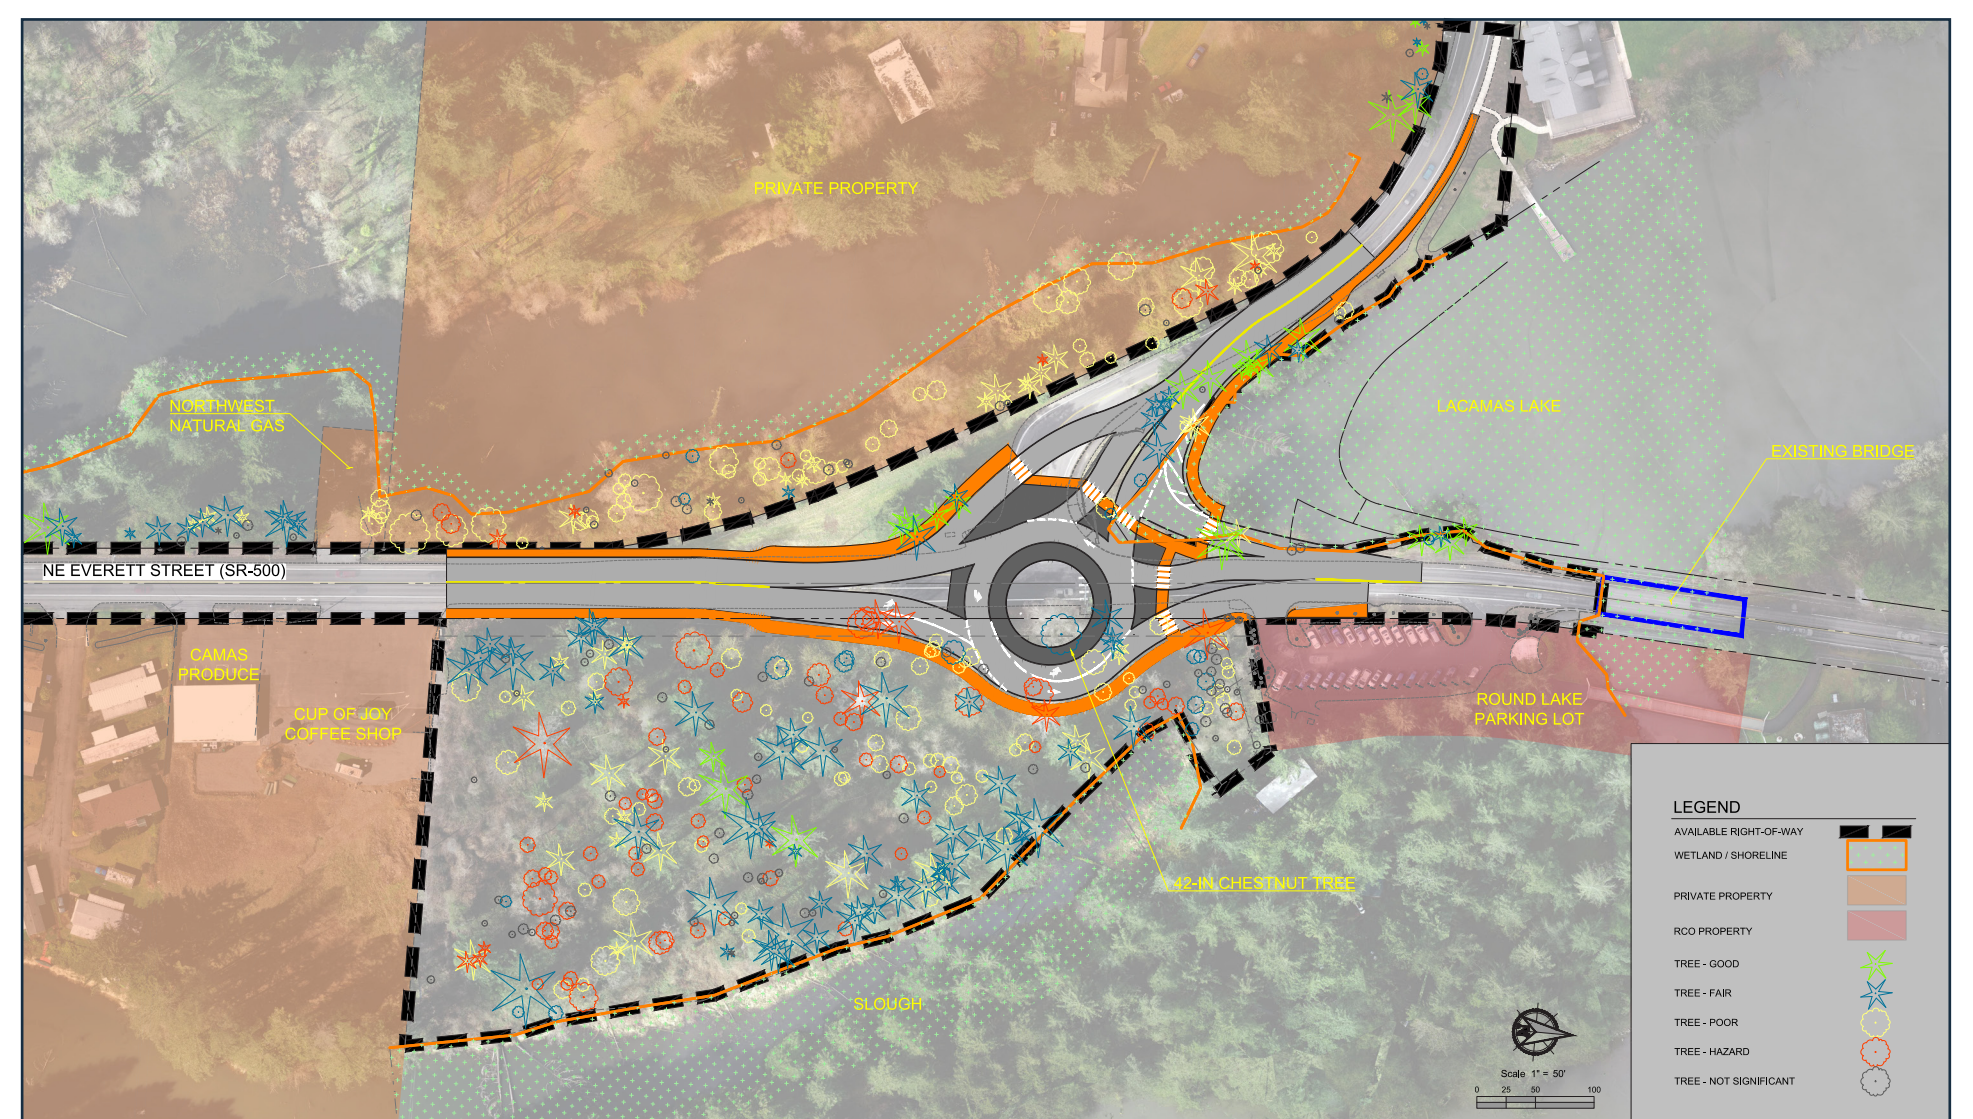

Roundabout Alternative 2

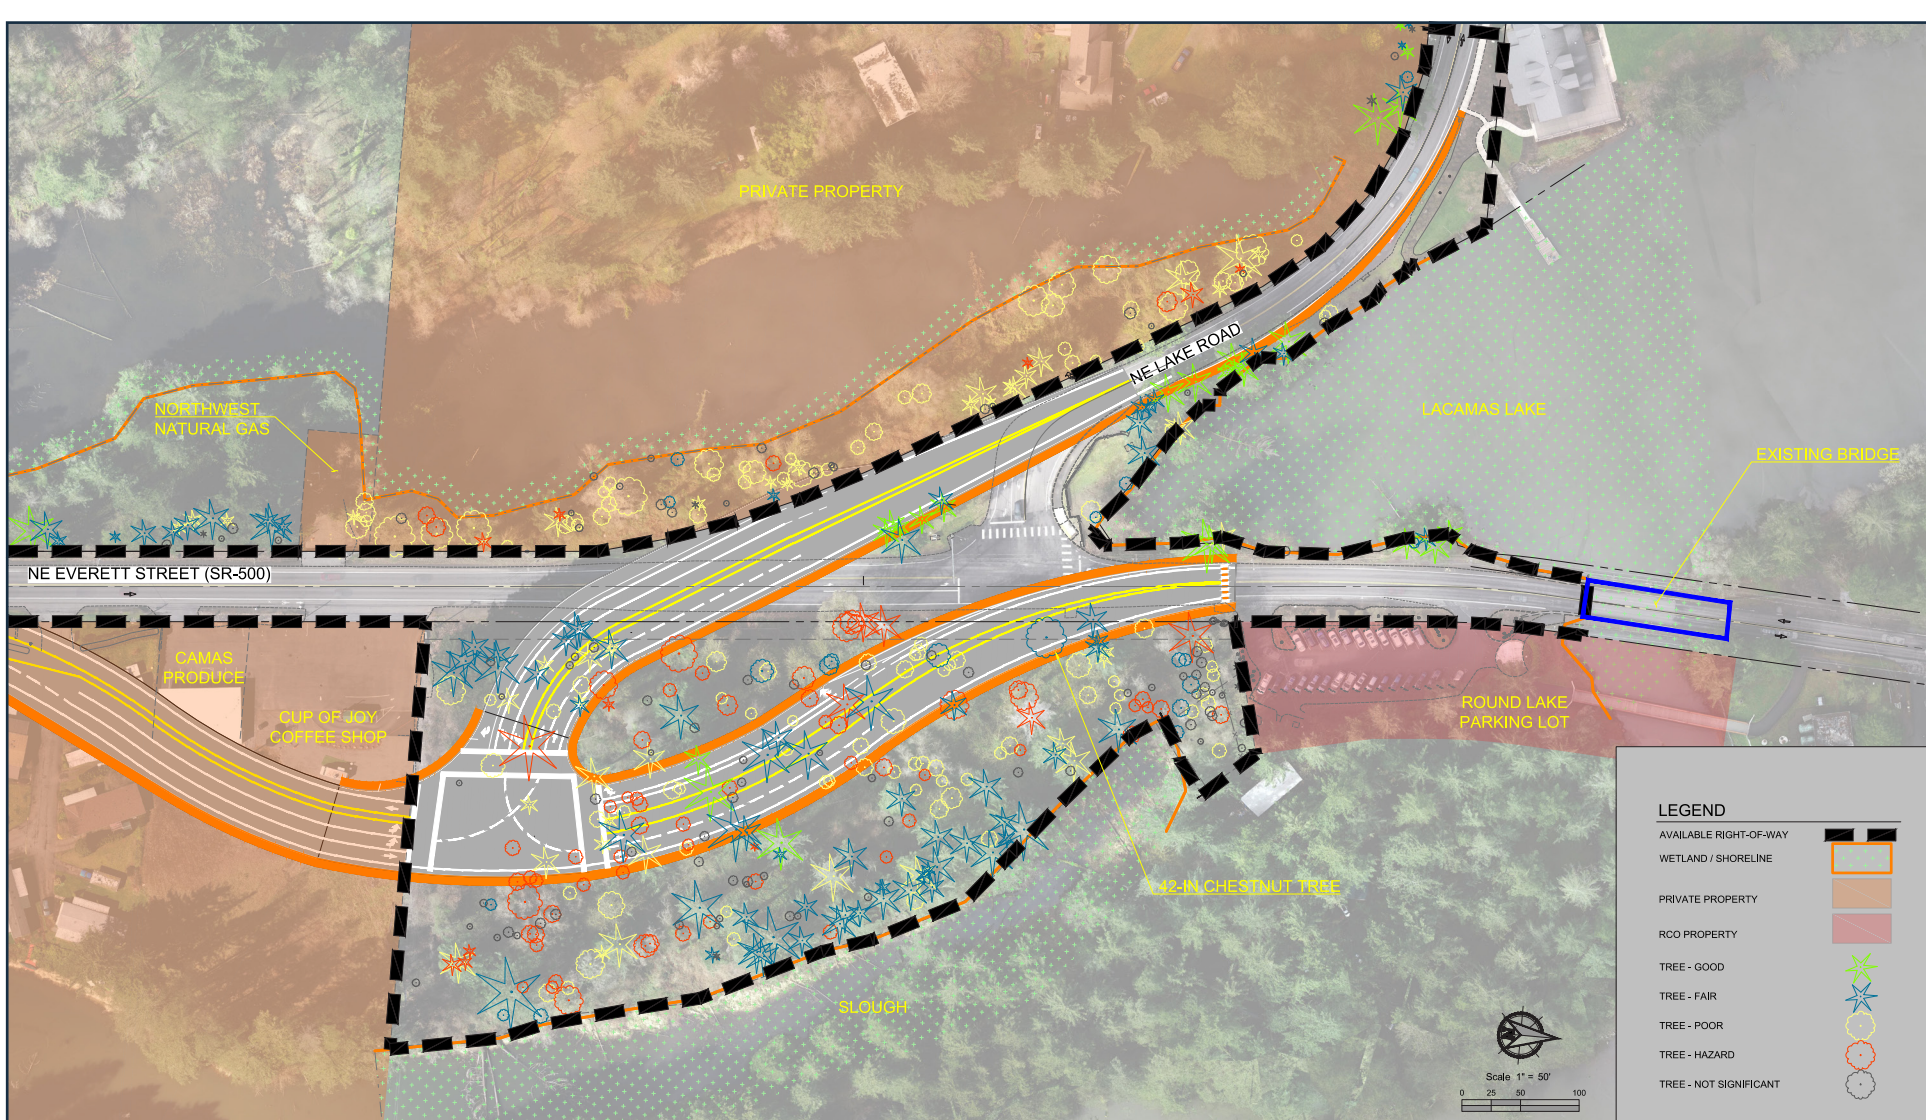

Signalized Alternative 3

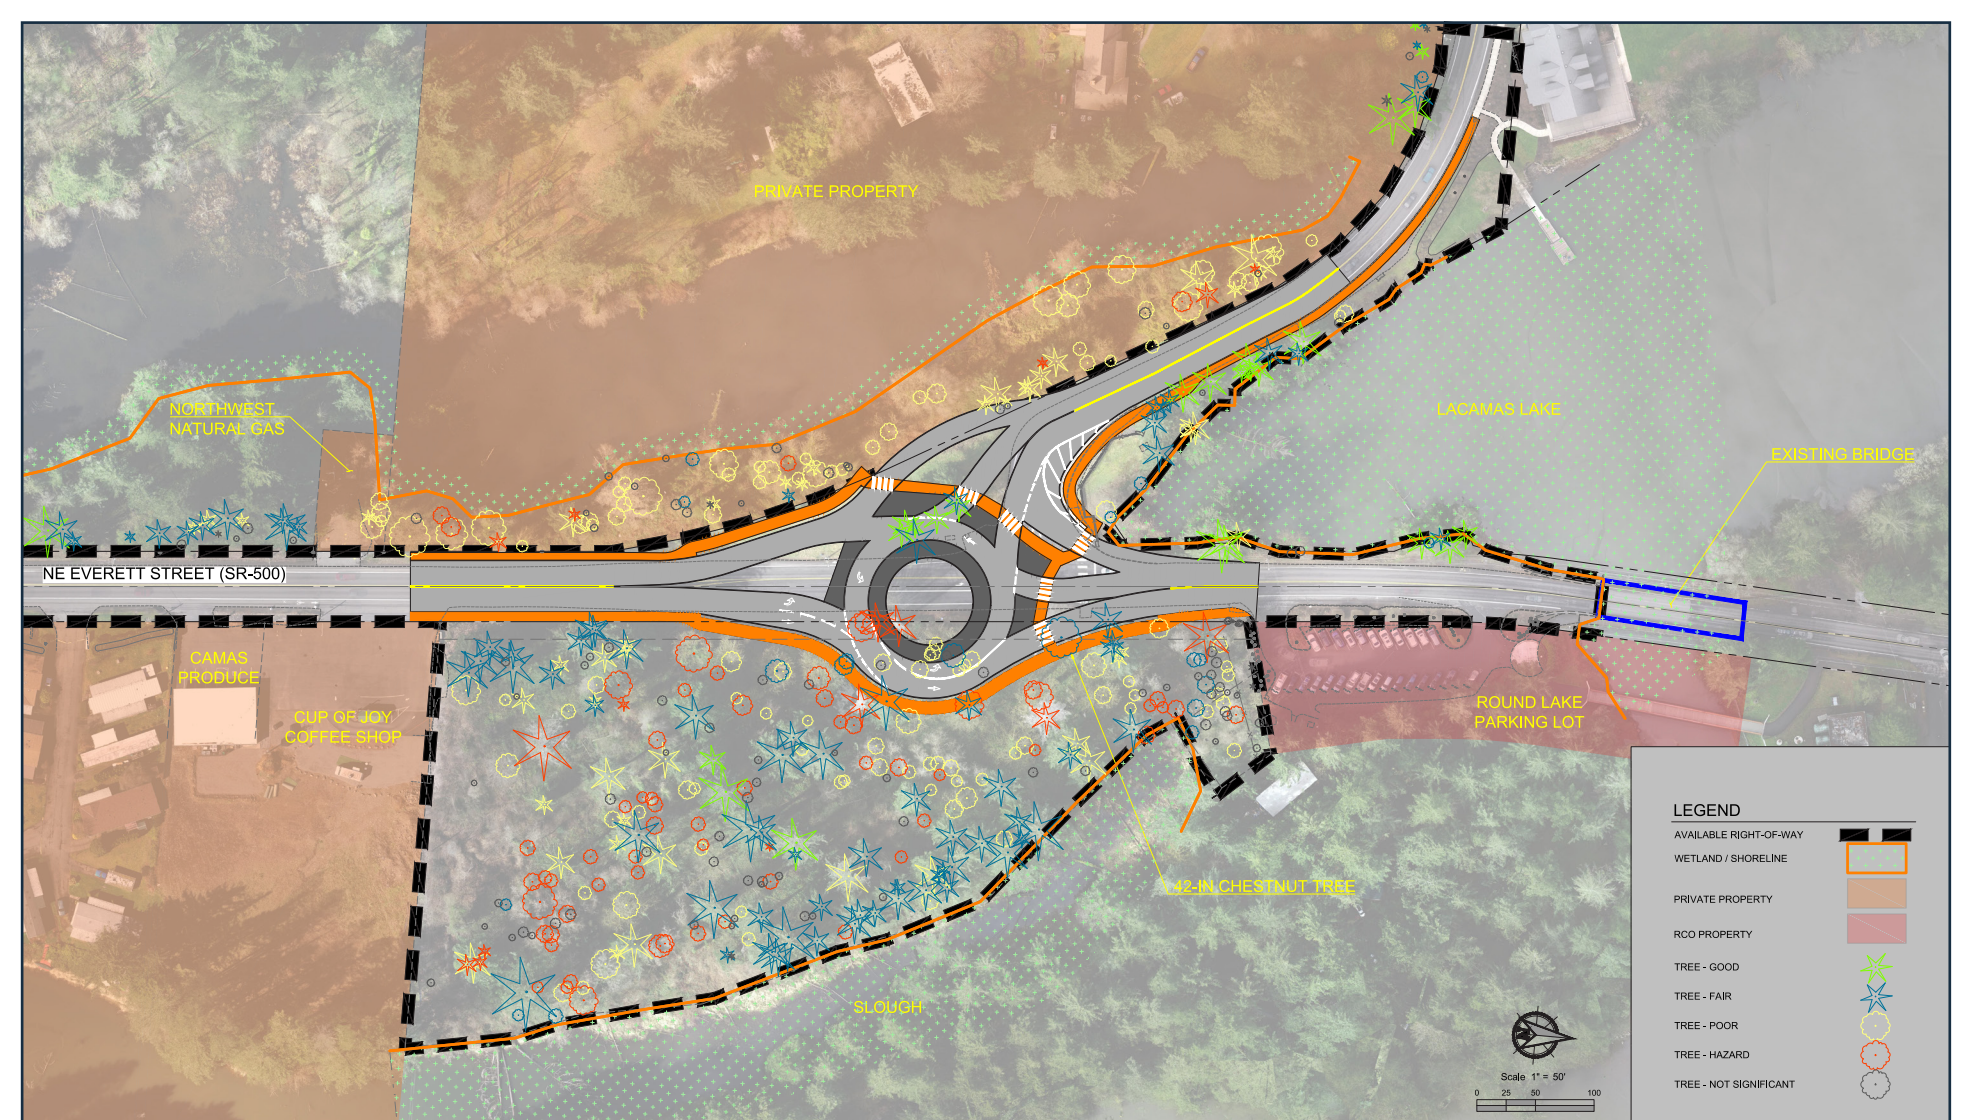

Roundabout Alternative 3